



INTERIOR LIGHTS.

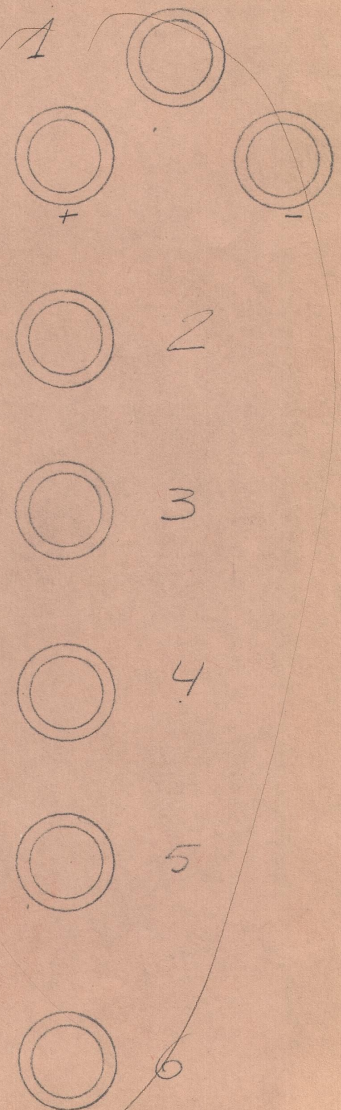

EXTERIOR LIGHTS

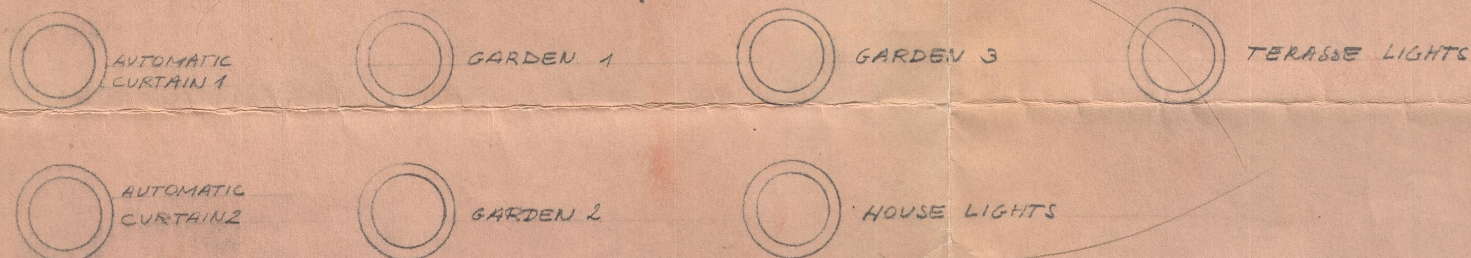

1250
1200 - 1100

1250
14720
15370